

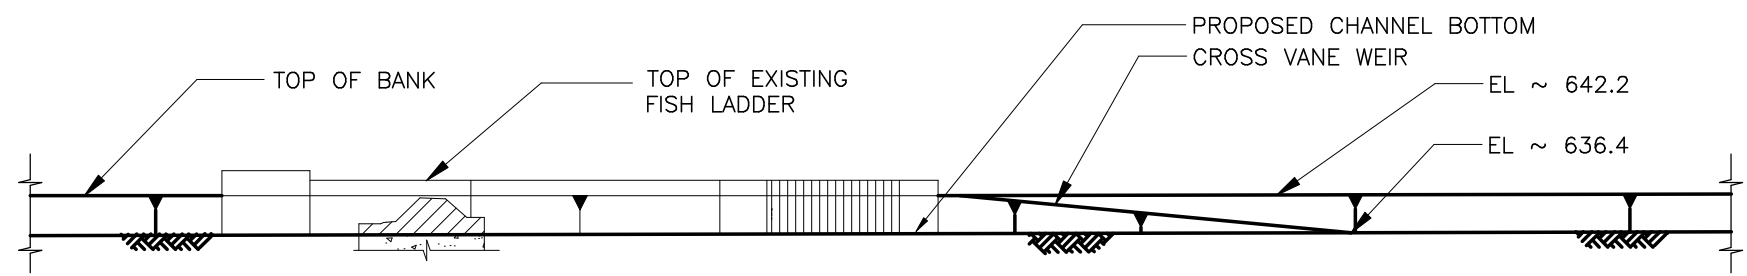


PLAN

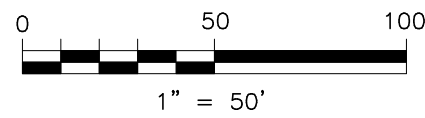

SECTION A-A

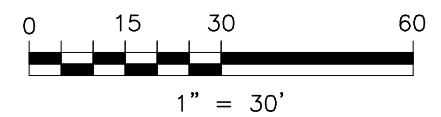

WESTLAND IRRIGATION DISTRICT	ENGINEERING FEASIBILITY AND CHANNEL DESIGN SERVICES
WESTLAND DAM PROPOSED IMPROVEMENTS PLAN AND SECTION	
Scale: As Shown Date: November, 1999 File: \cadd\15227\dwg	Drawing 10
HARZA Engineering Co.	BELLEVUE, WASHINGTON (425) 602-4000

BTaylor 11/29/99 10:50 AM